

The life you always dreamt is just a phone call away.
Call us for more details and site visit.

PROJECT IS FUNDED BY
AND MORTGAGED WITH

TATA CAPITAL
HOUSING FINANCE LIMITED



RAINBOW FOUNDATIONS LTD.

No. 4, Thanikachalam Road, T. Nagar, Chennai 600 017.

Mobile: +91 90406 47000 / 90409 47000 / 98410 18700

Email: rainbowfoundations@gmail.com | www.rainbowfoundations.in

Disclaimer: This brochure is purely conceptual & by no means a legal offering.
The promoters have rights to change, alter, delete, or add any specifications mentioned herein. Images are for illustrative purpose only.



— RAINBOW —
GIRNAR


UPSCALE LIVING AT ITS FINEST

Floor Plans of Rainbow Girnar



A distinct collection of finely crafted apartments at Demellows Road will be home to those who have great taste and a zest for modern living. Ample space and inimitable amenities will accentuate urban living, making Rainbow Girnar the cynosure of all eyes. These Vastu compliant homes ranging from 1695 to 2760 sq. ft come with two levels of basement parking in addition to a stilt. As we celebrate our 25th Anniversary we invite you to invest in Rainbow Girnar Apartment and experience Upscale Living at its Finest!



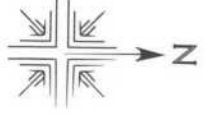

OIL MILL ROAD

SCALE
1:100




AVADI SRINIVASA IYER STREET

DEMELLOWS ROAD


SITE CUM STILT FLOOR PLAN



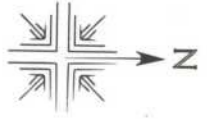



TYPICAL FLOOR PLAN



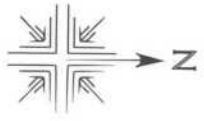


FLAT - A


TYPE - 4 BHK
SALEABLE AREA - 2690 SQ.FT.

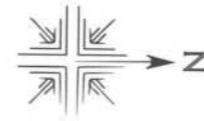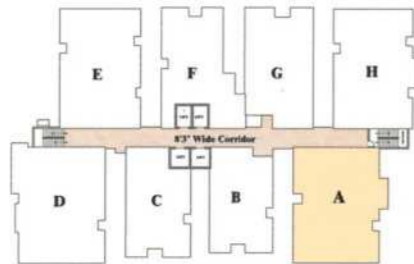



FLAT - B

TYPE - 3 BHK
SALEABLE AREA - 1695 SQ.FT.

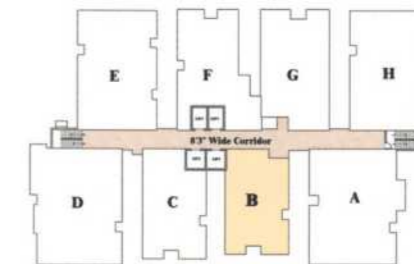


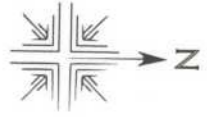


FLAT - C
 TYPE - 3 BHK
 SALEABLE AREA - 1715 SQ.FT.

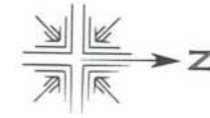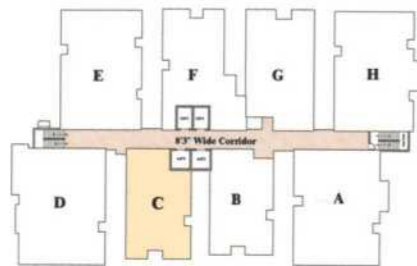



FLAT - D
 TYPE - 4 BHK
 SALEABLE AREA - 2760 SQ.FT.

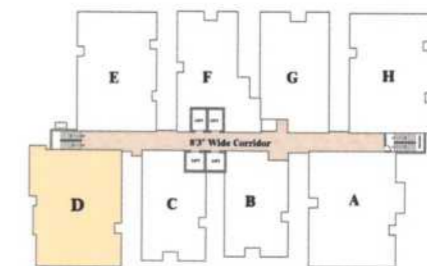

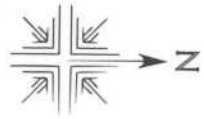


FLAT - E


TYPE - 4 BHK
SALEABLE AREA - 2485 SQ.FT.

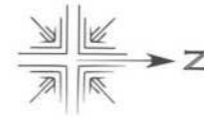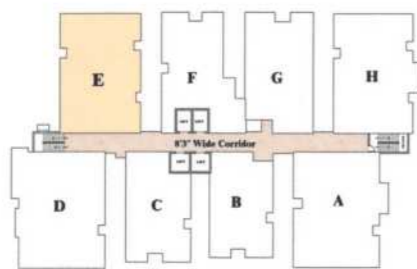




FLAT - F

TYPE - 3 BHK
SALEABLE AREA - 2000 SQ.FT.

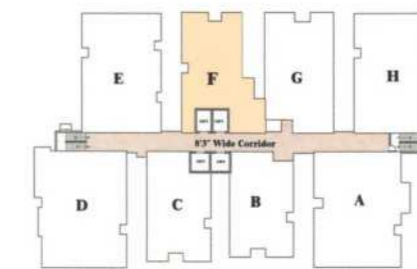

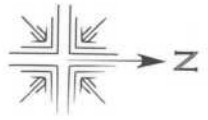

FLAT - G
TYPE - 4 BHK
SALEABLE AREA - 2060 SQ.FT.

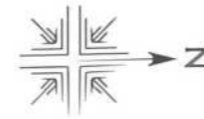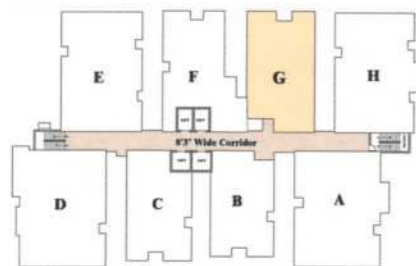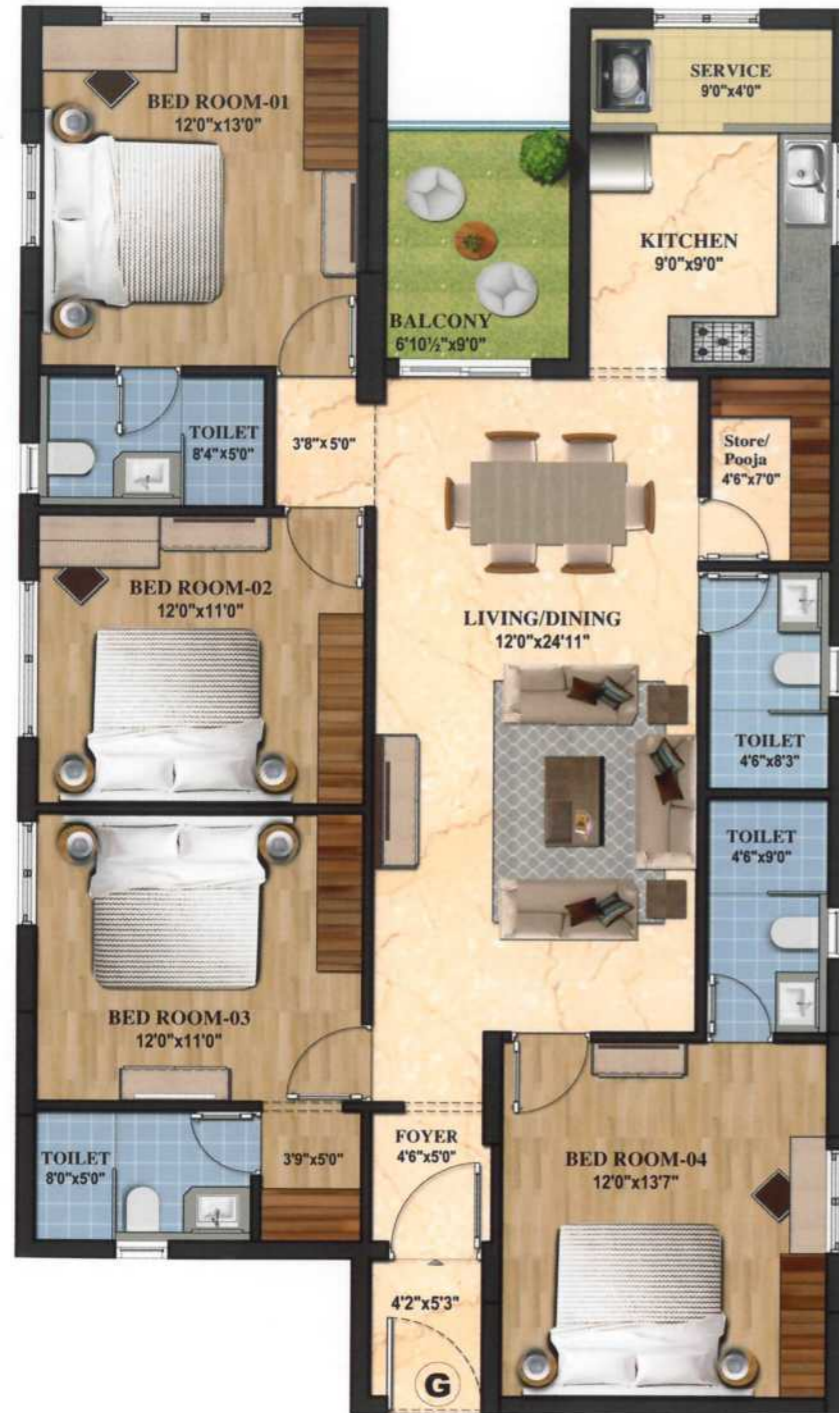

FLAT - H
TYPE - 4 BHK
SALEABLE AREA - 2540 SQ.FT.

